


CA1	掘 削		0.0
CA2	床 堀		0.0
CA3	表土剥取		0.2
BA1	堤体盛土	4.0m≦B	0.0
BA2		2.5m≦B<4.0m	0.6
BA3		B<2.5m	0.3
BA5	埋 戻	(C)	0.0
BA6		(D)	0.0
BL1	盛土法面	(川表)	1.0
BL2	仕 上 げ	(川表)	0.5
BL3	堤防天端		2.5
BL4	擁 壁	(川表)	1.0
BL5	植生マット	(川表)	0.5

NO. 10+25


河床高=5.01
FH=5.280

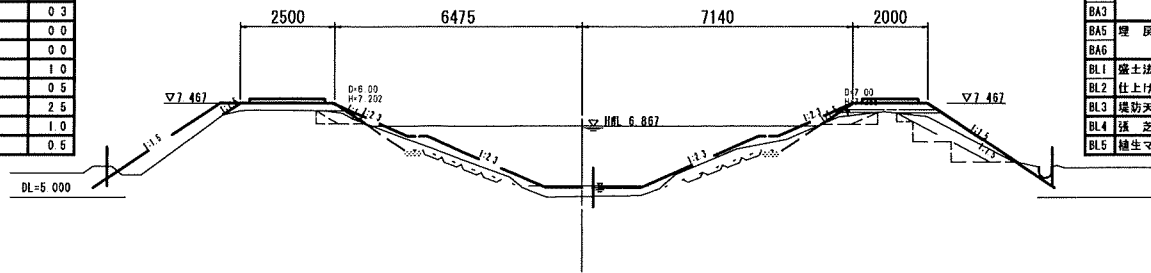

CA1	掘削		0.0
CA2	床堀		0.0
CA3	表土剥取		1.0
BA1	堤体盛土	$4.0\text{m} \leq B$	0.0
BA2		$2.5\text{m} \leq B < 4.0\text{m}$	0.2
BA3		$B < 2.5\text{m}$	1.9
BA5	埋戻	(C)	0.0
BA6		(D)	0.0
BL1	盛土法面	(川表)	1.0
BL2	仕上げ	(川表)	2.8
BL3	堤防天端		2.0
BL4	擁壁	(川表)	1.0
BL5	植生マット	(川表)	2.8

NO. 12+25


河床高=4.52
FH=5.293

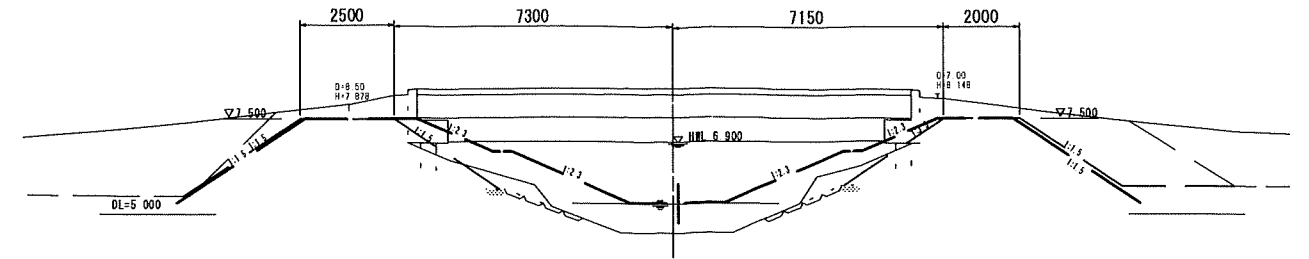

CA1	掘 削		0.0
CA2	床 堀		0.0
CA3	表土剥取		0.2
BA1	堤体盛土	4.0≦B	0.0
BA2		2.5≦B<4.0	0.3
BA3		B<2.5	0.3
BA5	埋 戻	(C)	0.0
BA6		(D)	0.0
BL1	盛土法面	(川表)	0.6
BL2	仕上げ	(川表)	0.4
BL3	堤防天端		2.5
BL4	擁 壁	(川表)	0.6
BL5	植生マット	(川表)	0.4

NO. 11+00


河床高=4.91
FH=5.268

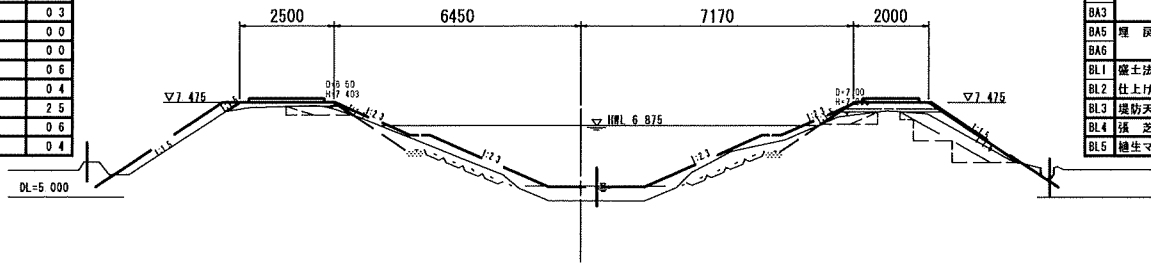

CA1	掘削		0.0
CA2	床 堀		0.0
CA3	表土剥取		1.0
BA1	堤体盛土	4.0m≦B	0.0
BA2		2.5m≦B<4.0m	0.2
BA3		B<2.5m	1.9
BA5	埋 戻	(C)	0.0
BA6		(D)	0.0
BL1	盛土法面	(川表)	1.0
BL2	仕上げ	(川表)	2.8
BL3	堤防天端		2.0
BL4	擁 壁	(川表)	1.0
BL5	植生マット	(川表)	2.8

NO. 13+00

河床高=4.67
FH=5.301

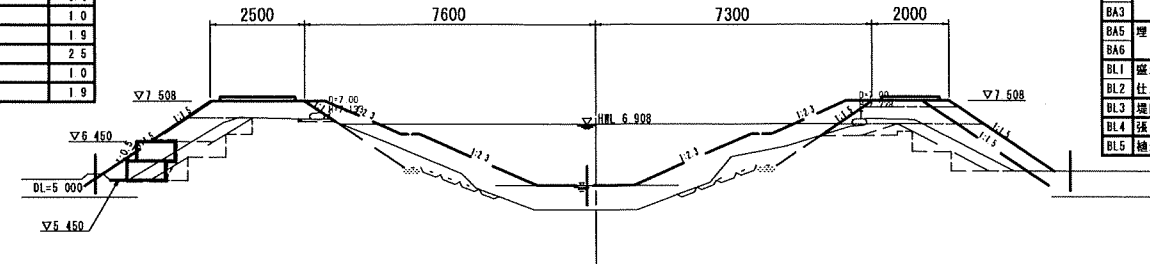


CA1	掘削		0.0
CA2	床掘		0.0
CA3	表土剥取		1.3
BA1	堤体盛土	4.0≦B	0.0
BA2		2.5≦B<4.0	1.4
BA3		B<2.5	3.3
BA5	埋戻	(C)	0.0
BA6		(D)	0.0
BL1	盛土法面	(川表)	1.6
BL2	仕上げ	(川表)	3.3
BL3	堤防天端		2.0
BL4	擁壁	(川表)	1.6
BL5	植生マツ	(川表)	3.3

CA1	掘 削		0 0
CA2	床 堀		0 0
CA3	表土剥取		1 4
BA1	堤体盛土	4 0m≦B	0 0
BA2		2.5 m≦B<4 0 m	1 0
BA3		B<2.5 m	2 0
BA5	埋 戻	(C)	0 0
BA6		(D)	
BL1	盛土法面	(川表)	1 3
BL2	仕上げ	(川表)	3 6
BL3	堤防天端		2 5
BL4	擁 壁	(川表)	1 3
BL5	植生マット	(川表)	3 6

NO. 11+25


河床高=4.99
FH=5.277

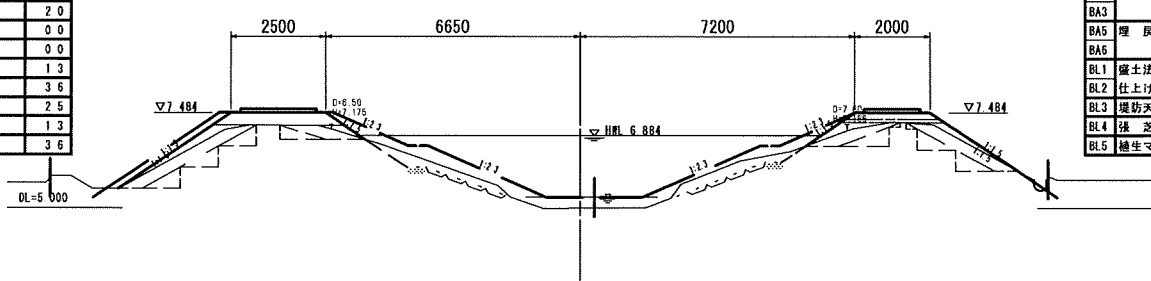

CA1	掘 削		0.0
CA2	床 堀		0.0
CA3	表土剥取		1.3
BA1	堤体盛土	$4.0 \text{ m} \leq B$	0.0
BA2		$2.5 \text{ m} \leq B < 4.0 \text{ m}$	0.2
BA3		$B < 2.5 \text{ m}$	2.1
BA5	埋 戻	(C)	0.0
BA6		(D)	0.0
BL1	盛土法面	(川表)	1.6
BL2	仕上げ	(川表)	2.7
BL3	堤防天端		2.0
BL4	擁 壁	(川表)	1.6
BL5	植生マット	(川表)	2.7

NO. 13+25

河床高=4.54
FH=5.310

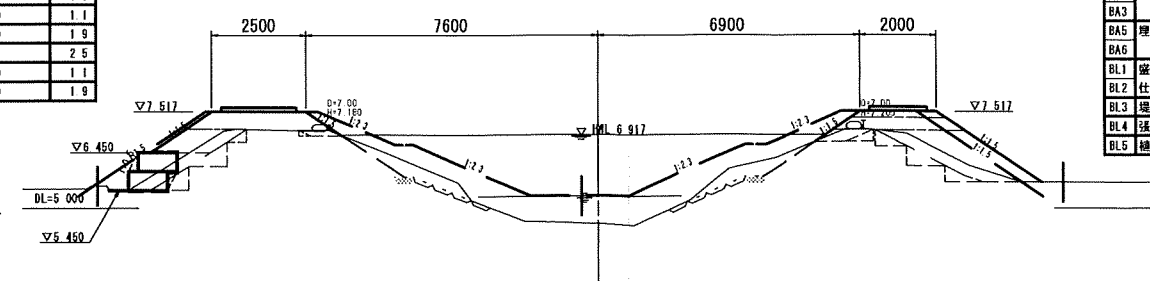


CA1	掘 削		0 0
CA2	床 堀		0 0
CA3	表土剥取		1 2
BA1	堤体盛土	4 0m≦B	0 0
BA2		2 5m≦B<4 0m	1 0
BA3		B<2 5m	3 4
BA5	埋 戻	(C)	0 0
BA6		(D)	0 0
BL1	盛土法面	(川表)	1 4
BL2	仕上げ	(川裏)	3 3
BL3	堤防天端		2 0
BL4	擁 壁	(川表)	1 4
BL5	植生マツト	(川裏)	3 3

CA1	掘 削		0.0
CA2	床 堀		0.0
CA3	表土剥取		1.1
BA1	堤体盛土	4.0m ≤ B	0.0
BA2		2.5m ≤ B < 4.0m	1.3
BA3		B < 2.5m	1.6
BA5	埋 戻	(C)	0.0
BA6		(D)	0.0
BL1	盛土法面	(川表)	1.1
BL2	仕 上 げ	(川表)	3.5
BL3	堤防天端		2.5
BL4	擁 壁	(川表)	1.1
BL5	植生マツト	(川表)	3.5

NO. 12+00

河床高=4.77
FH=5.285

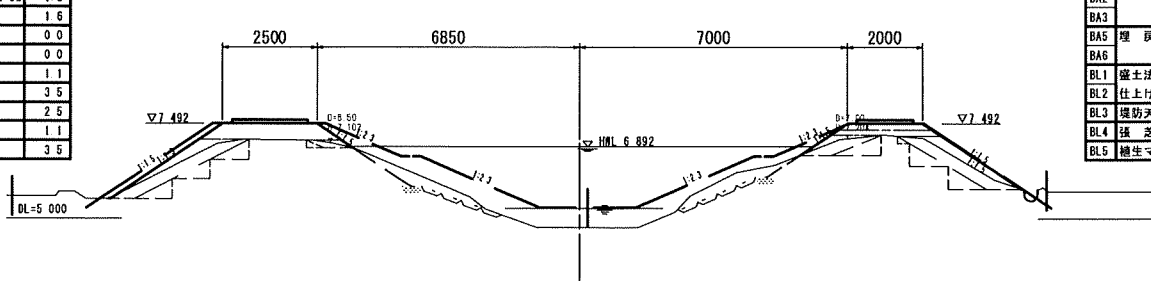

CA1	掘 削		0.0
CA2	床 堀		0.0
CA3	表土剥取		1.2
BA1	堤体盛土	$4.0\text{ m} \leq B$	0.0
BA2		$2.5\text{ m} \leq B < 4.0\text{ m}$	0.4
BA3		$B < 2.5\text{ m}$	2.4
BA5	埋 戻	(C)	0.0
BA6		(D)	0.0
BL1	盛土法面	(川表)	1.5
BL2	仕 上 げ	(川表)	3.1
BL3	堤防天端		2.0
BL4	擁 壁	(川表)	1.5
BL5	植生マット	(川表)	3.1

年度		工事番号		号
河川名	五間堀川	施工位置	柴田町	地内
令和8年度柳木五間堀改修工事				
横断面図 (4/16)				
縮尺	1:100	全葉の内葉		
設計		製図		
柴田町				